



PLAN VIEW

LOCKING ARRANGEMENT

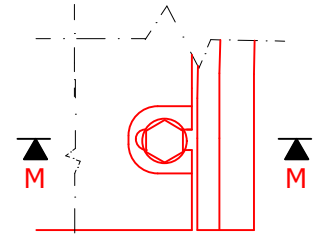


DETAIL N

M-10 S.S. HEX BOLT WITH PLATE WASHER

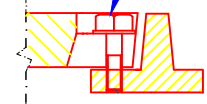

SECTION M-M

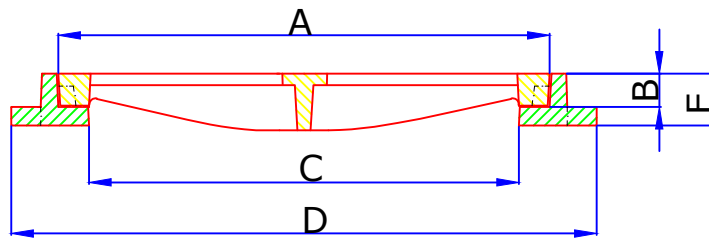

SECTIONAL VIEW



| DRG. NO. | OVER ALL WIDTH OF GRATING A (mm) | GRATING THICKNESS B (mm) | CLEAR OPENING C (mm) | GRATING LENGTH L (mm) | OVER ALL WIDTH FRAME D (mm) | FRAME HEIGHT E (mm) | LOADING (kN) |
|----------|-------------------------------------|-----------------------------|-------------------------|--------------------------|--------------------------------|------------------------|-----------------|
| CH-2 | 400 | 26 | 350 | 750 | 480 | 45 | 400 |

DATE : 31-08-2022

DRAWN BY : MC

CHECKED BY: PC

APP.BY : PC

DESCRIPTION :

350x750 MM CLEAR OPENING LOADING
 CLASS D-400 DUCTILE IRON CHANNEL
 GRATING & BEARER BARS
 WITH BOLTED CONDITIONS

REV : 01

SCALE : NTS

ALL DIMENSIONS ARE
 IN MM