

SN	MODEL NO	a	b	c	d
01	Ø 600 MM	25	36	36	100

NOTE:
 ALL DIMENSIONS ARE IN MM.
 FOR TECHNICAL DETAILS REFER OUR SPECIFICATION SHEET

DATE: -15.04.2022

APPROVED BY: -ZAP

CHECKED BY: -JKD

DRAWN BY: -PMK

TITLE: GRP SEAL PLATE

SIZE: Ø 600MM


MODEL:

SCALE: N.T.S



AL ASDIQA

FIBRE GLASS & PREFAB HOUSES LLC
P.O.BOX : 1150 SHARJAH UAE
T:065463822 E:alasdiquagr@gmail.com

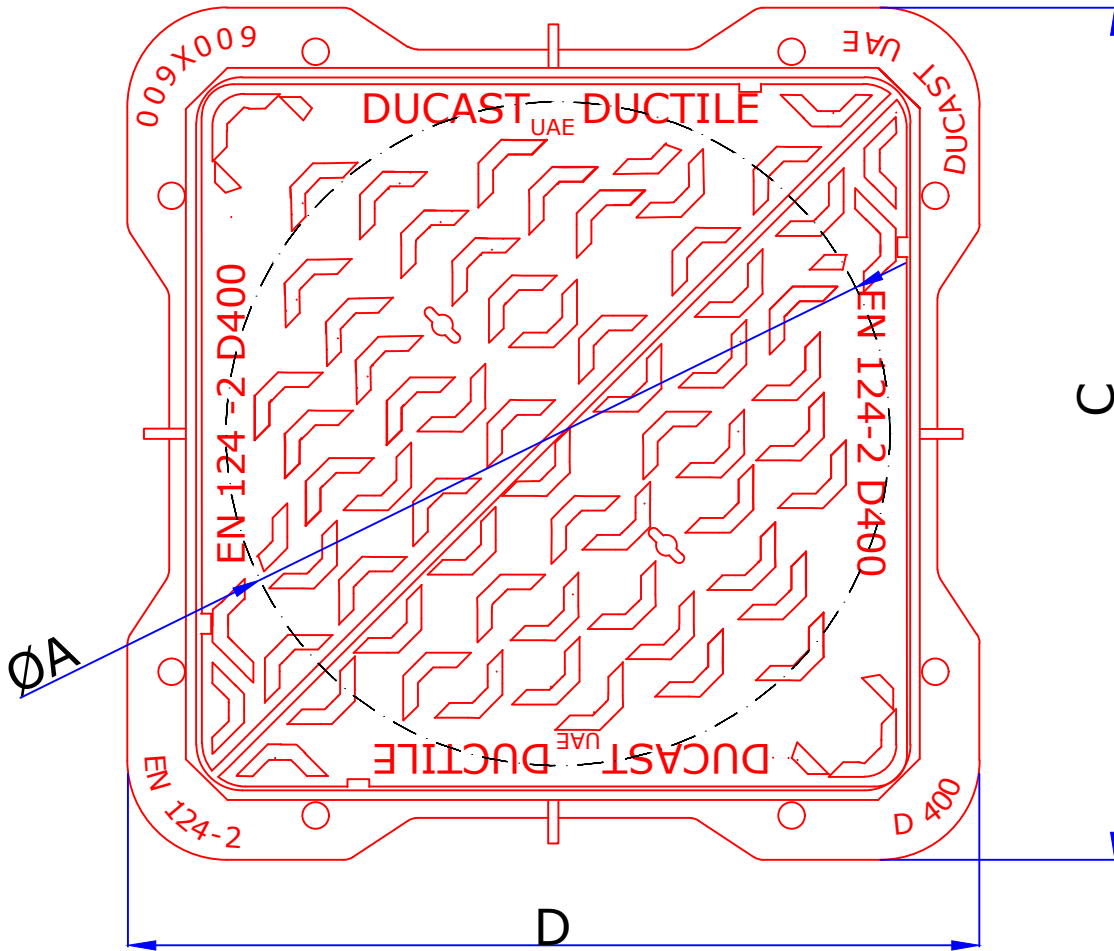

PLAN



SECTIONAL VIEW

CODE	CLEAR OPENING ØA(mm)	OVER BASE CXD (mm)	DEPTH E (mm)	LOADING (kN)	STANDARD
DI-3(DIA)	600	770X770	100	400	EN 124 -2015

DATE : 12/12/2022

DRAWN BY : MC

CHECKED BY: PC

APP.BY: PC

DESCRIPTION :

600 MM CLEAR OPENING LOADING
CLASS (D-400) DUCTILE IRON DOUBLE
TRIANGULAR COVER & FRAME

REV : 01

SCALE : NTS

ALL DIMENSIONS ARE
IN MM